
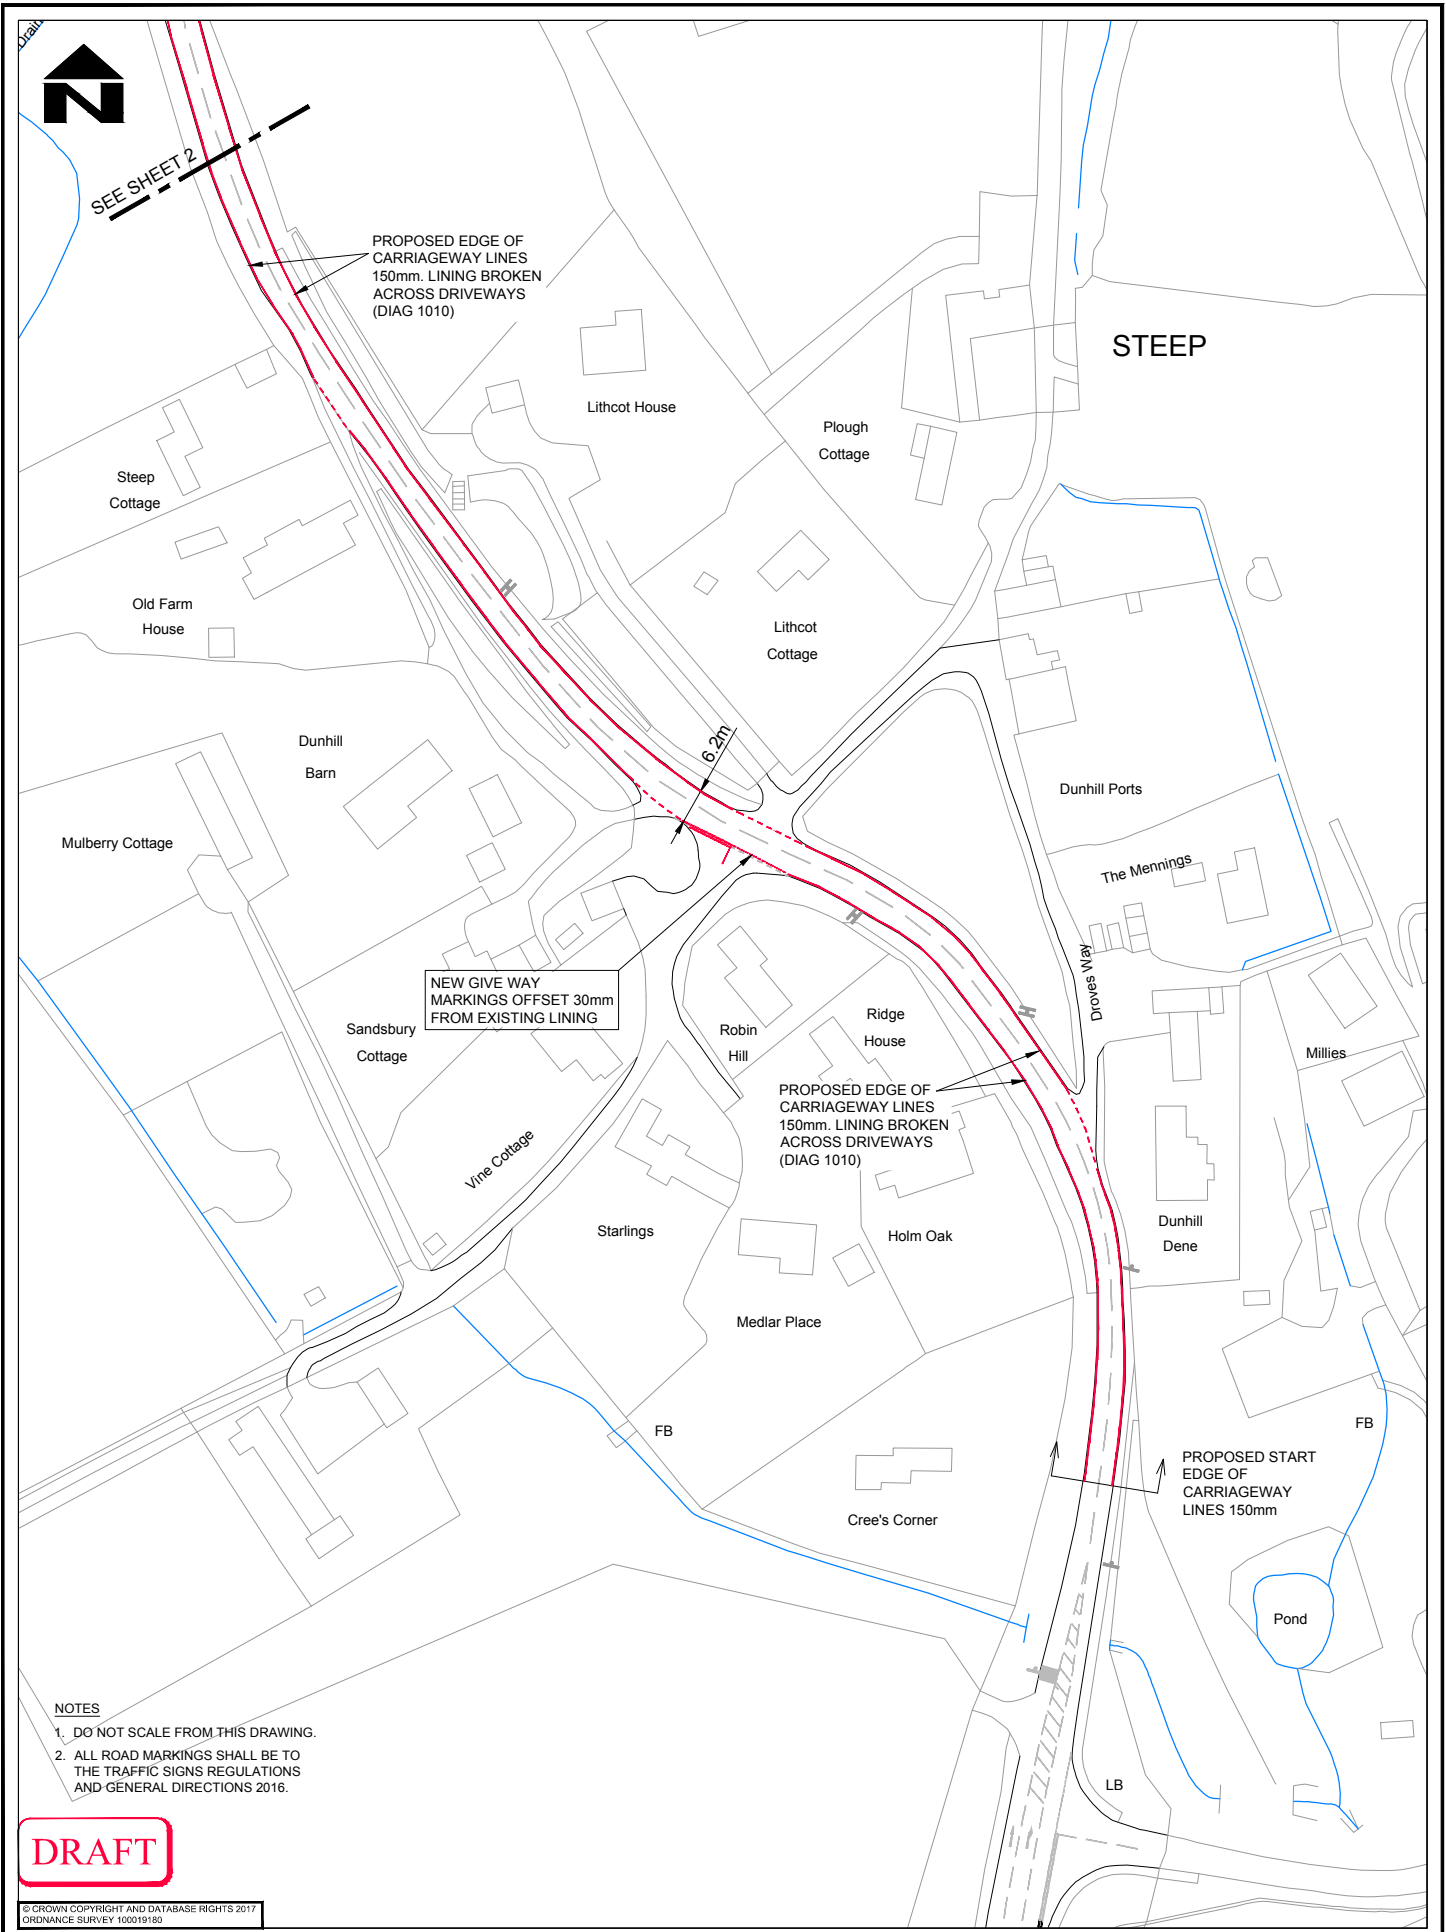


DRAFT

© CROWN COPYRIGHT AND DATABASE RIGHTS 2017
ORDNANCE SURVEY 100019180

 <p>Hampshire County Council</p> <p><small>STUART JARVIS BSc DipTP FCIHT MRTPI DIRECTOR OF ECONOMY, TRANSPORT & ENVIRONMENT</small></p>	<p>SCHEME</p> <p>STONER HILL, STEEP PETERSFIELD</p> <p>JOB No.</p>	<p>DRAWING TITLE</p> <p>LOCATION PLAN</p>	<p>SCALE @A3</p> <p>NTS</p> <p>DATE</p> <p>26.05.17</p>	<p>DRAWN</p> <p>JF</p> <p>CAD</p> <p>LH</p>	<p>CHECKED</p> <p>-</p> <p>APPROVED</p> <p>-</p>	<p>SHEET No.</p> <p>1 OF 1</p>	<p>REV</p>
			<p>DRG No</p> <p>TM/</p>				




NOTES
 1. DO NOT SCALE FROM THIS DRAWING.
 2. ALL ROAD MARKINGS SHALL BE TO THE TRAFFIC SIGNS REGULATIONS AND GENERAL DIRECTIONS 2016.

DRAFT

© CROWN COPYRIGHT AND DATABASE RIGHTS 2017
 ORDNANCE SURVEY 100019180


<p>Hampshire County Council</p> <p><small>STUART JARVIS BSc DipTP FCIHT MRTPI DIRECTOR OF ECONOMY, TRANSPORT & ENVIRONMENT</small></p>	SCHEME	DRAWING TITLE	SCALE @A3	DRAWN	CHECKED	SHEET No.
	STONER HILL, STEEP PETERSFIELD	LINING SCHEME	1:1000	JF	-	1 OF 4
	JOB No.		DATE	CAD	APPROVED	
			26.05.17	LH	-	
			DRG No.			REV
			TM/001			

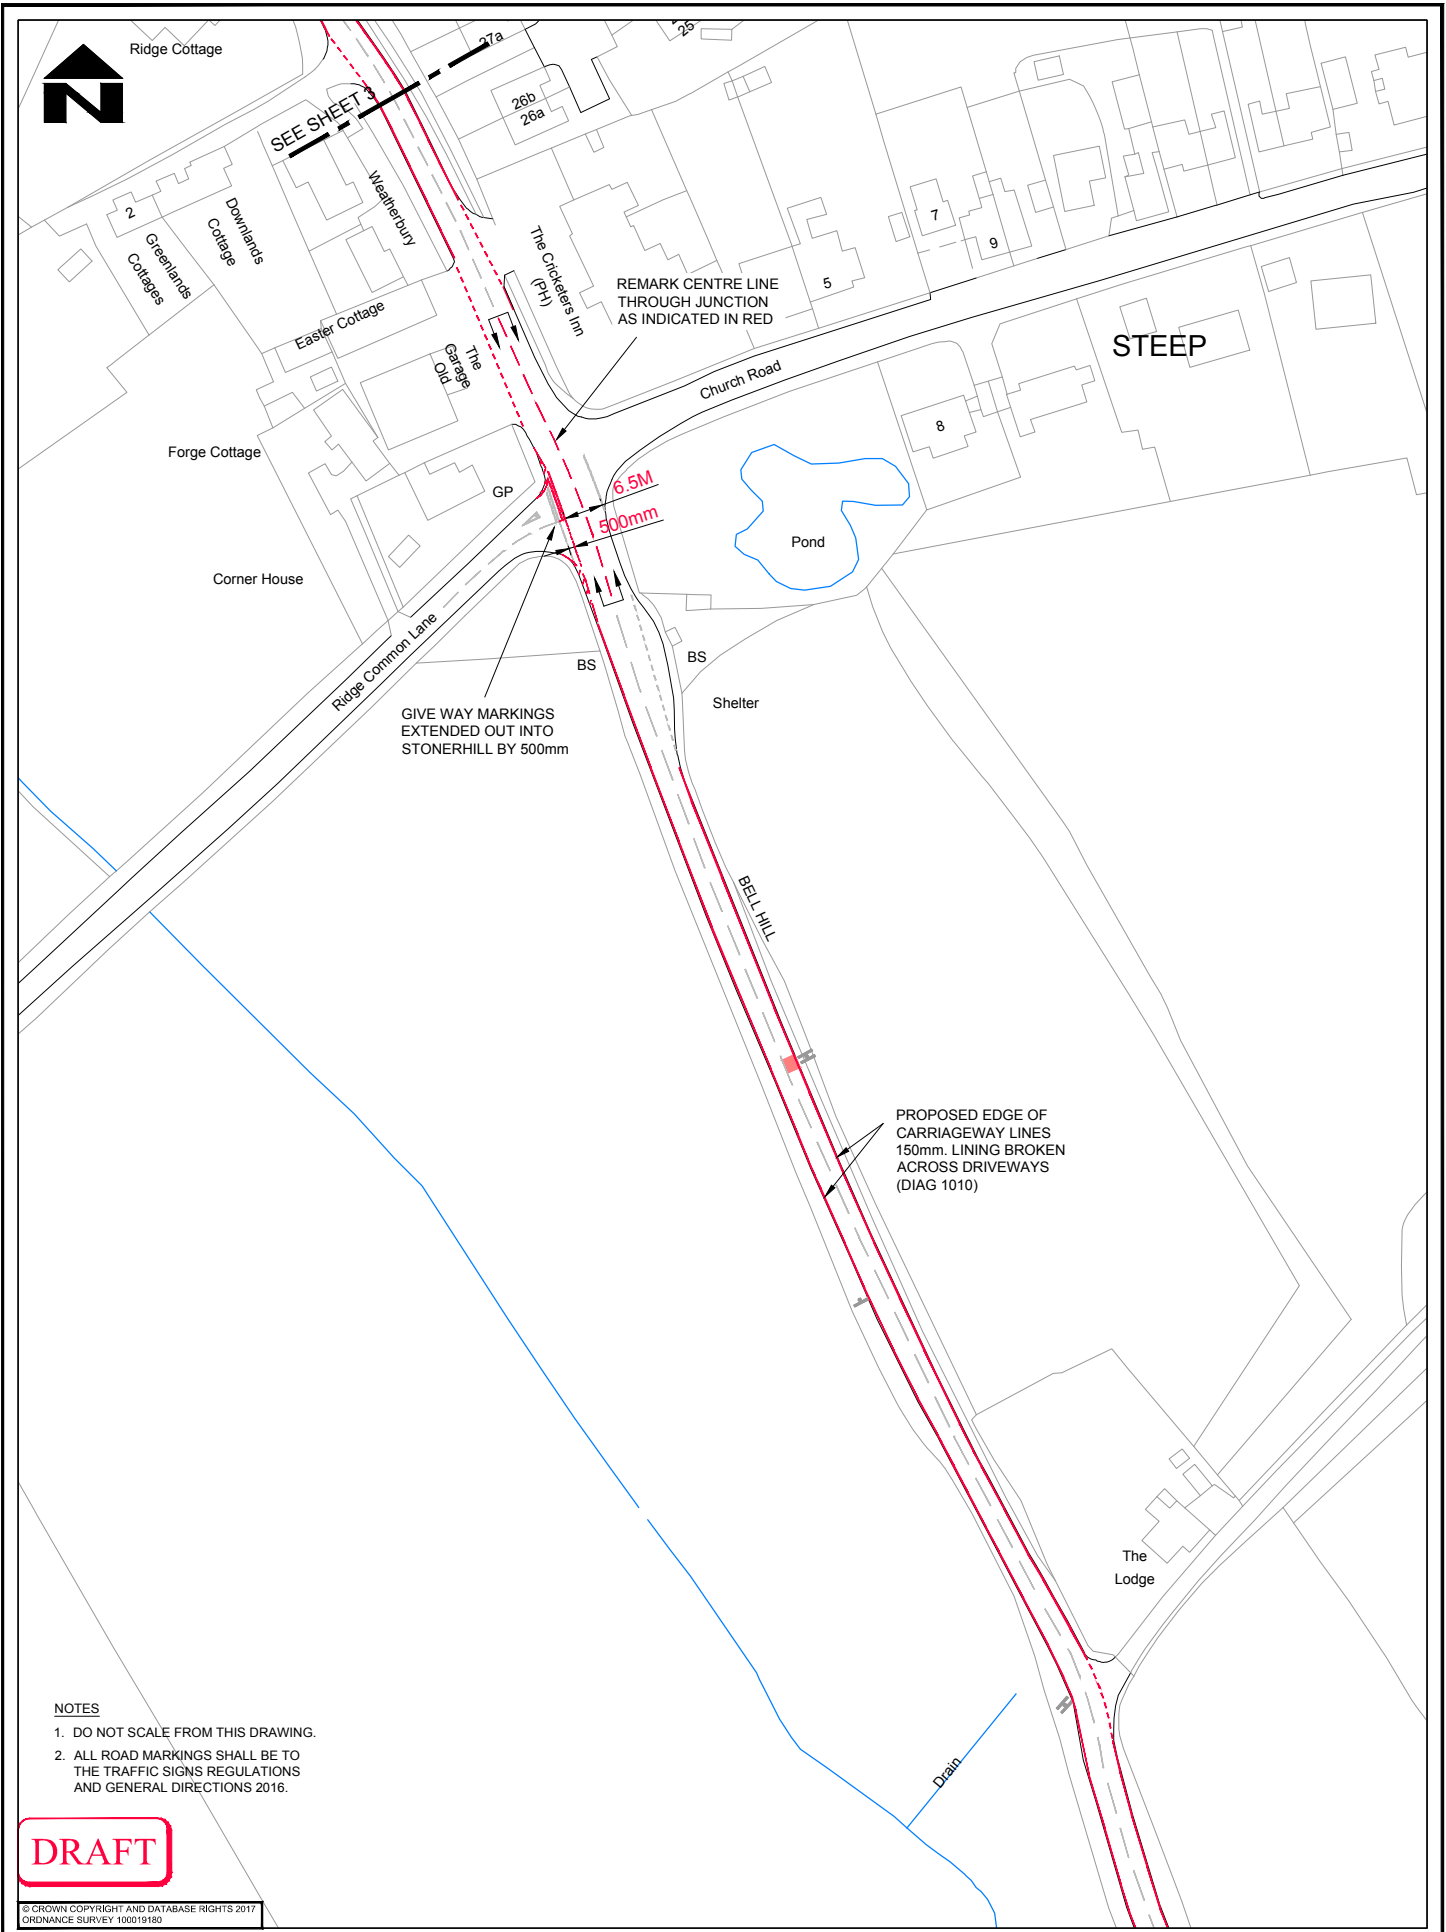


- NOTES**
1. DO NOT SCALE FROM THIS DRAWING.
 2. ALL ROAD MARKINGS SHALL BE TO THE TRAFFIC SIGNS REGULATIONS AND GENERAL DIRECTIONS 2016.

DRAFT

© CROWN COPYRIGHT AND DATABASE RIGHTS 2017
ORDNANCE SURVEY 100019180

 <p>Hampshire County Council</p> <p><small>STUART JARVIS BSc DipTP FCIHT MRTPI DIRECTOR OF ECONOMY, TRANSPORT & ENVIRONMENT</small></p>	<p>SCHEME</p> <p>STONER HILL, STEEP PETERSFIELD</p> <p>JOB No.</p>	<p>DRAWING TITLE</p> <p>LINING SCHEME</p>	<p>SCALE @A3</p> <p>1:1000</p>	<p>DRAWN</p> <p>JF</p>	<p>CHECKED</p> <p>-</p>	<p>SHEET No.</p> <p>2 OF 4</p>
			<p>DATE</p> <p>26.05.17</p>	<p>CAD</p> <p>LH</p>	<p>APPROVED</p> <p>-</p>	
			<p>DRG No</p> <p>TM/002</p>			

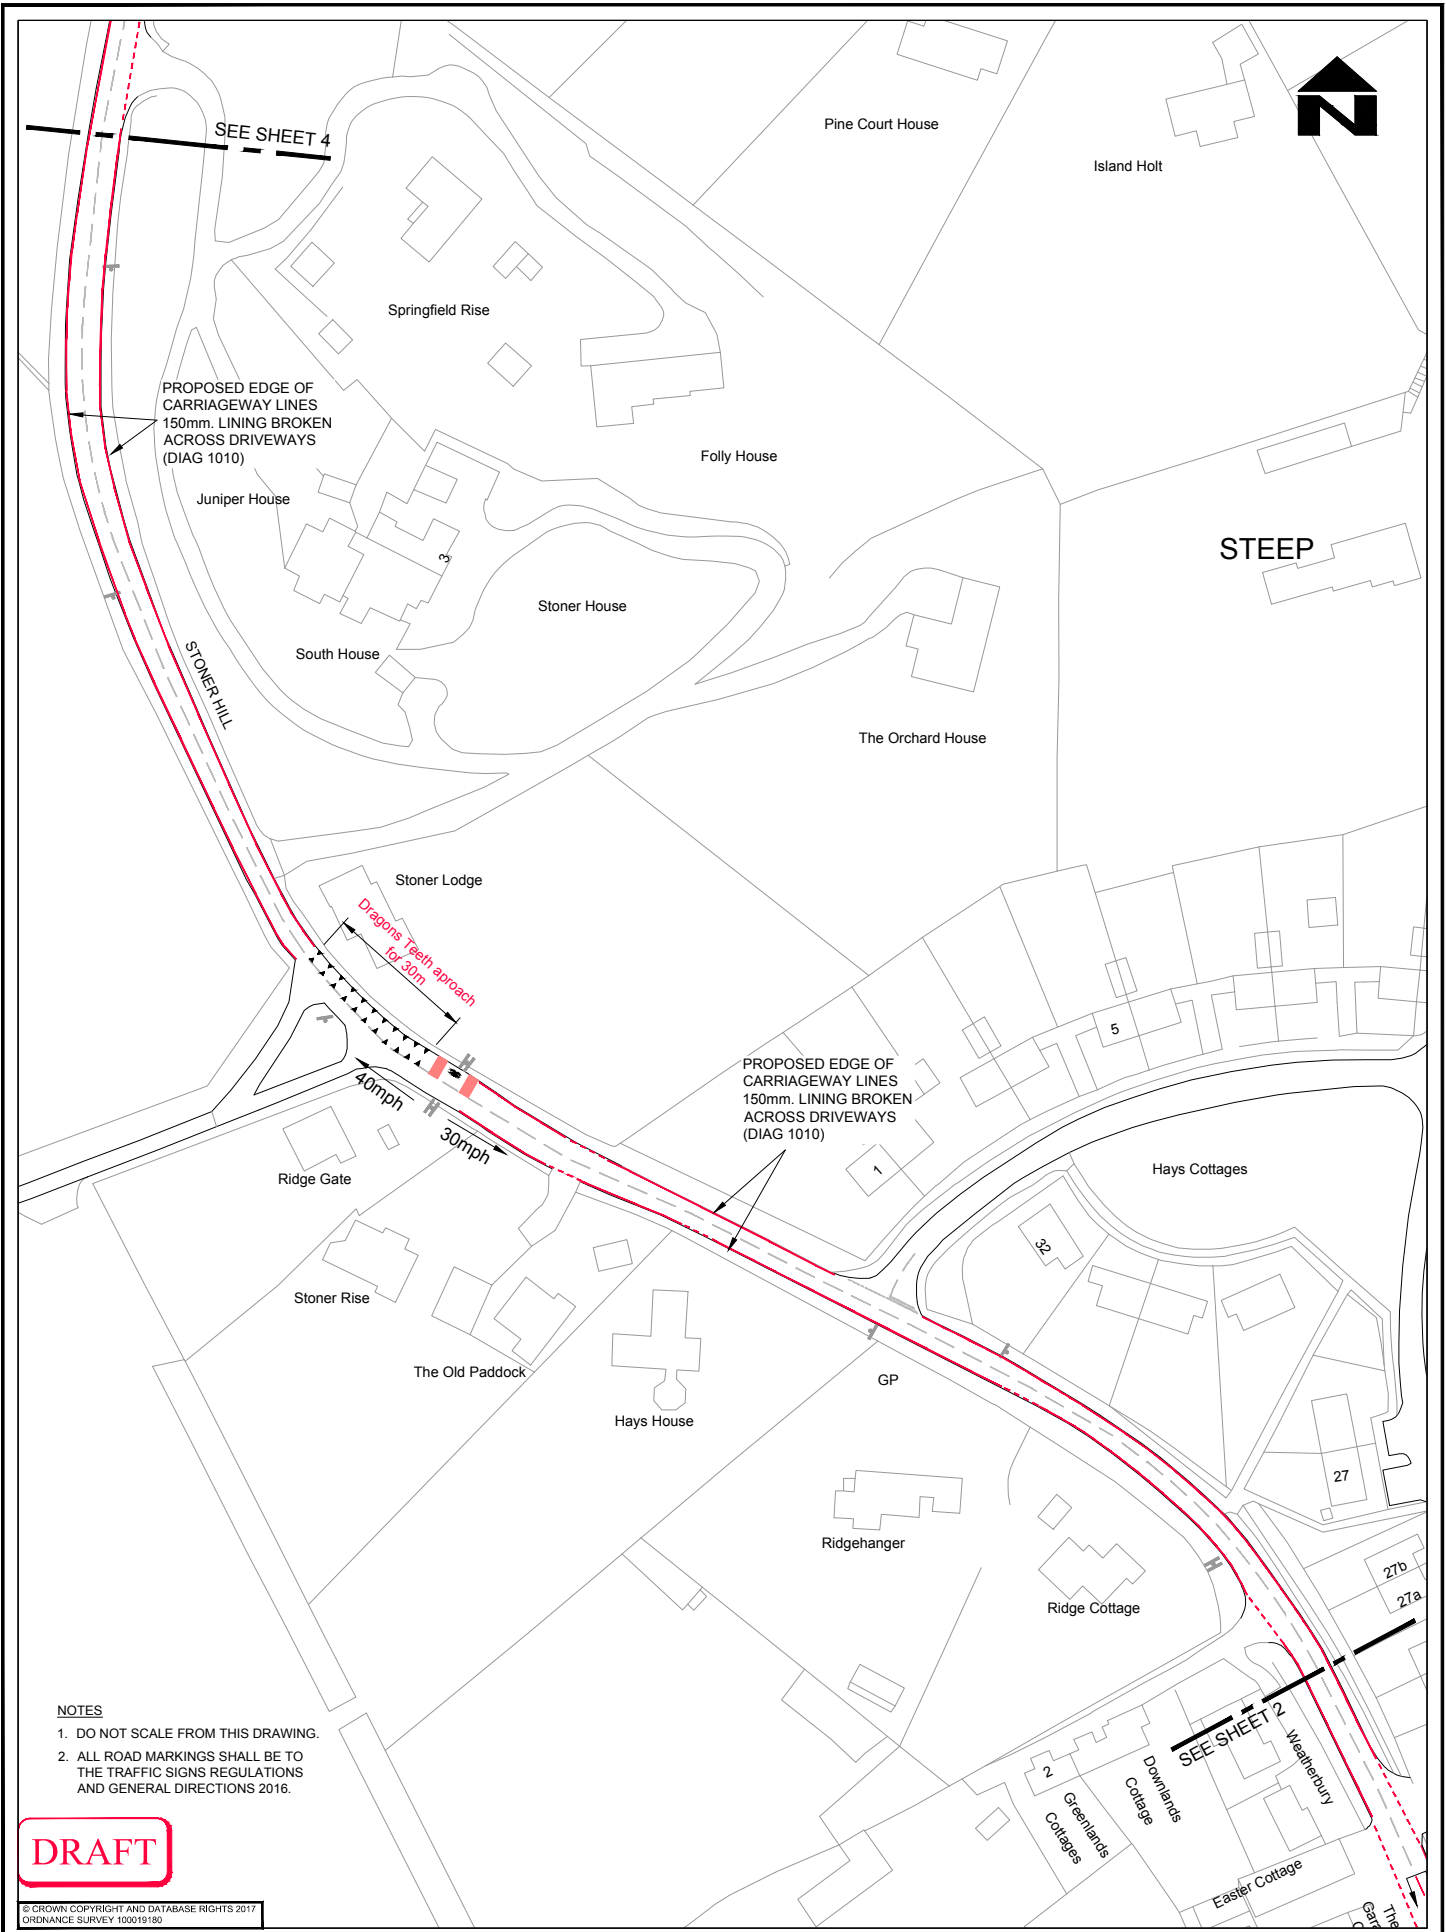


NOTES

1. DO NOT SCALE FROM THIS DRAWING.
2. ALL ROAD MARKINGS SHALL BE TO THE TRAFFIC SIGNS REGULATIONS AND GENERAL DIRECTIONS 2016.

DRAFT

© CROWN COPYRIGHT AND DATABASE RIGHTS 2017
ORDNANCE SURVEY 100019180


 <p>Hampshire County Council</p> <p><small>STUART JARVIS BSc DipTP FCIHT MRTPI DIRECTOR OF ECONOMY, TRANSPORT & ENVIRONMENT</small></p>	<p>SCHEME</p> <p>STONER HILL, STEEP, PETERSFIELD</p> <p>JOB No:</p>	<p>DRAWING TITLE</p> <p>LINING SCHEME</p>	<p>SCALE @A3</p> <p>1:1000</p> <p>DATE</p> <p>26.05.17</p> <p>DRG No</p> <p>TM/003</p>	<p>DRAWN</p> <p>JF</p> <p>CAD</p> <p>LH</p>	<p>CHECKED</p> <p>-</p> <p>APPROVED</p> <p>-</p>	<p>SHEET No.</p> <p>3 OF 4</p> <p>REV</p>

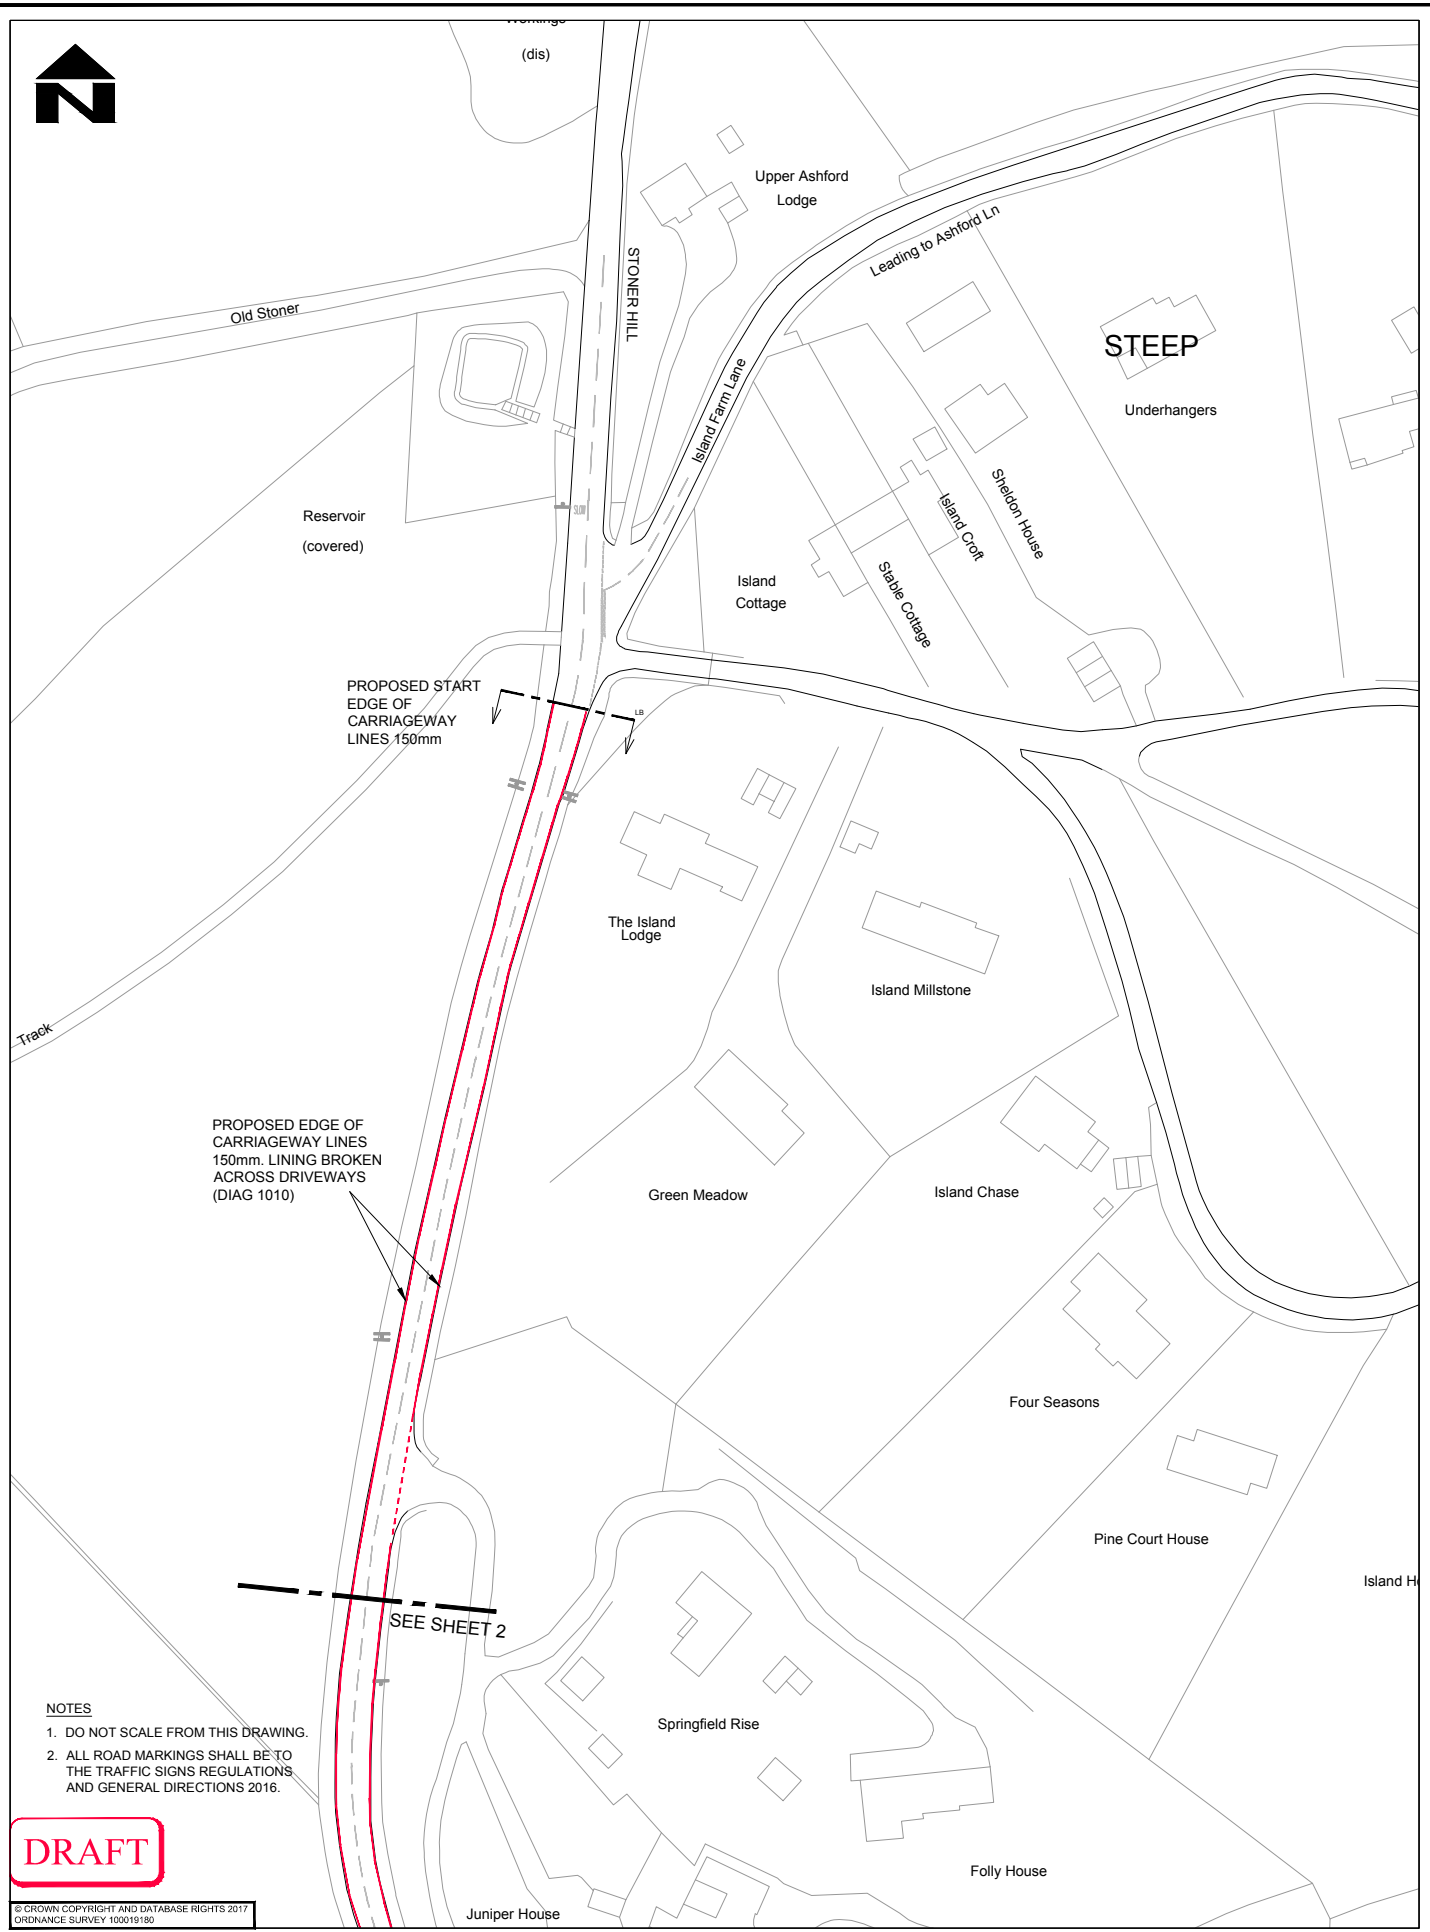

- NOTES**
1. DO NOT SCALE FROM THIS DRAWING.
 2. ALL ROAD MARKINGS SHALL BE TO THE TRAFFIC SIGNS REGULATIONS AND GENERAL DIRECTIONS 2016.

DRAFT

© CROWN COPYRIGHT AND DATABASE RIGHTS 2017
ORDNANCE SURVEY 100019180

 <p>Hampshire County Council</p> <p><small>STUART JARVIS BSc DipTP FCIHT MRTPi DIRECTOR OF ECONOMY, TRANSPORT & ENVIRONMENT</small></p>	<p>SCHEME</p> <p>STONER HILL, STEEP PETERSFIELD</p> <p>JOB No:</p>	<p>DRAWING TITLE</p> <p>LINING SCHEME</p>	<p>SCALE @A3</p> <p>1:1000</p>	<p>DRAWN</p> <p>JF</p>	<p>CHECKED</p> <p>-</p>	<p>SHEET No.</p> <p>4 OF 4</p>
			<p>DATE</p> <p>26.05.17</p>	<p>CAD</p> <p>LH</p>	<p>APPROVED</p> <p>-</p>	
			<p>DRG No</p> <p>TM/004</p>			